

EMILY IN PARIS

BY DARREN STAR

PRODUCTION DESIGNER
ANNE SEIBEL

SET DECORATOR
CHRISTELLE MAISONNEUVE



EMILY IN PARIS - INT CHICAGO - MADELINE'S OFFICE - DRESSED ON LOCATION - PARIS

Fleuriste



MARGUERITE et CAPUCINE




01.99.00.78.67



EMILY IN PARIS - EXT EMILY'S APT FLOWER SHOP - DRESSED ON EXISTING PRINT SHOP FACADE - PARIS



EMILY IN PARIS - EXT EMILY'S APT FLOWER SHOP - DRESSED ON EXISTING PRINT SHOP FACADE - PARIS

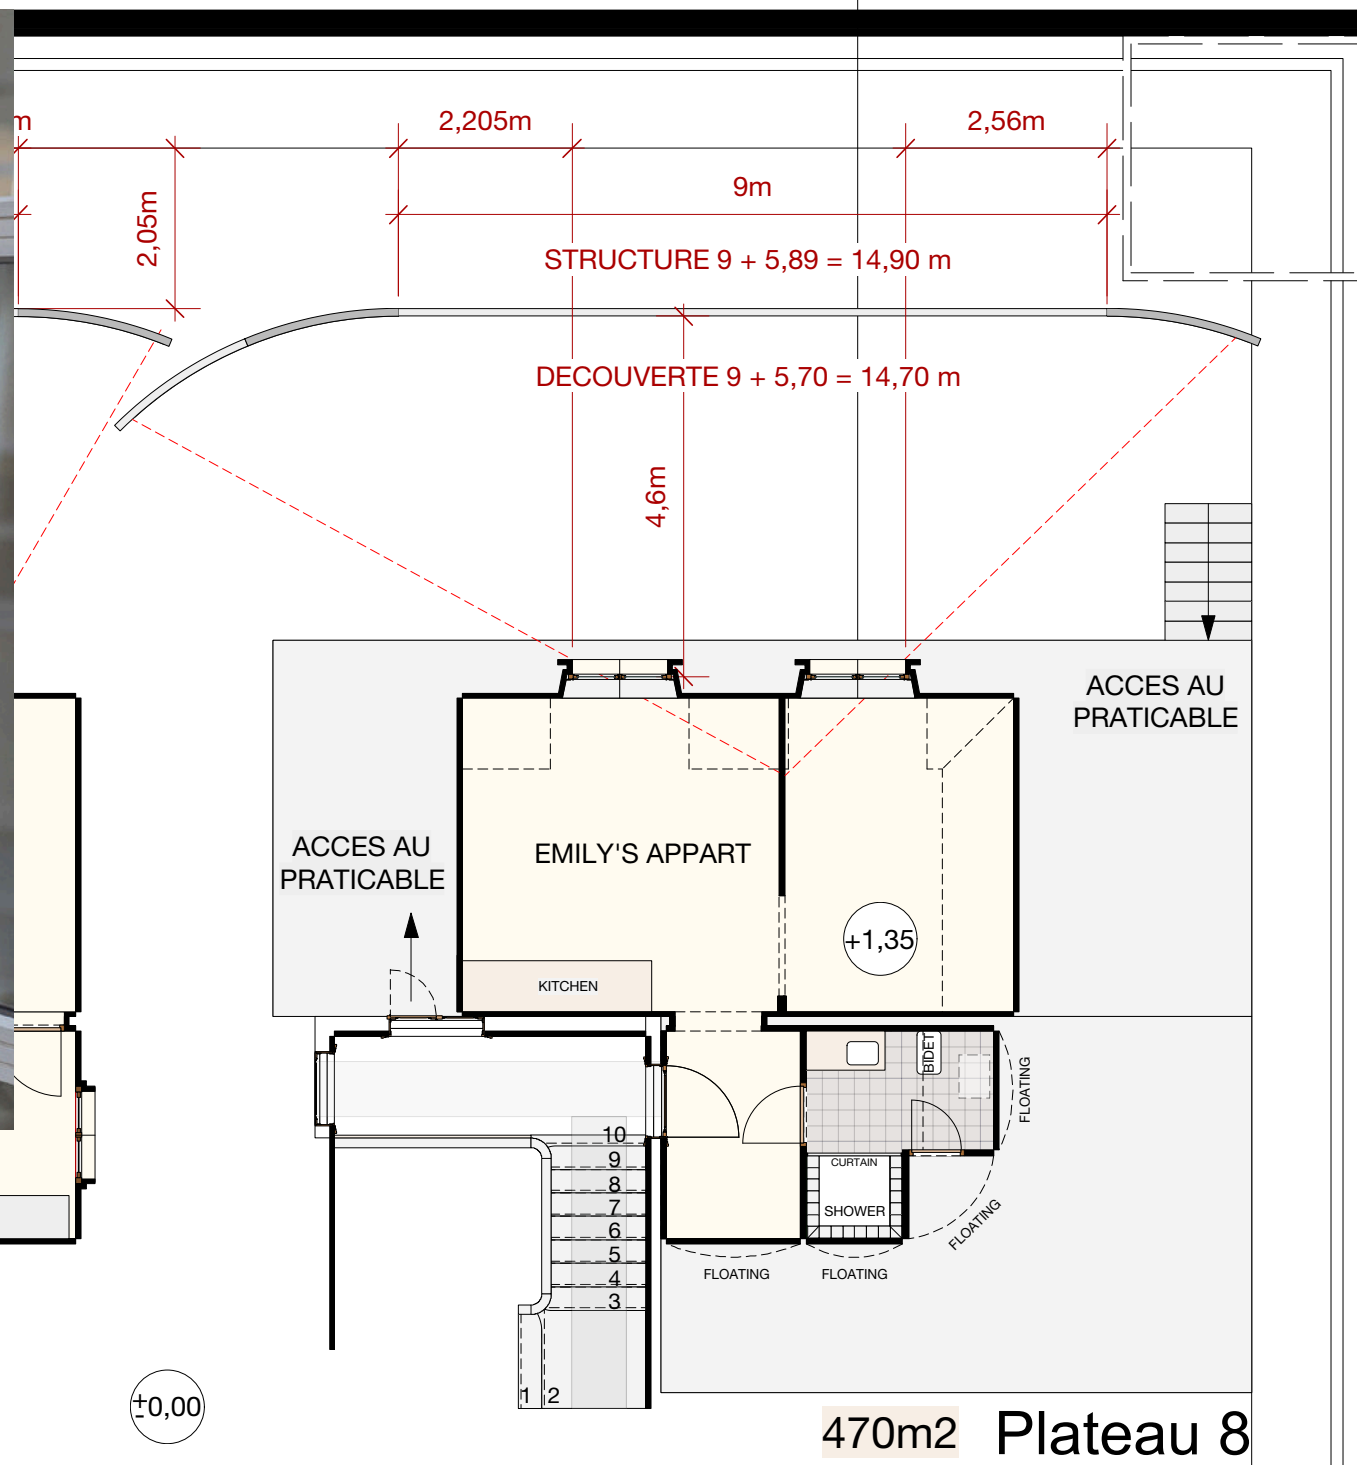





EMILY IN PARIS - INT EMILY'S APT PLAN AND BACKING - SET BUILT IN STUDIOS DE PARIS - SAINT DENIS



EMILY IN PARIS - INT EMILY'S APT STAIRCASE - SET BUILT IN STUDIOS DE PARIS - SAINT DENIS



EMILY IN PARIS - INT GABRIEL'S APT ENTRANCE - SET BUILT IN STUDIOS DE PARIS - SAINT DENIS

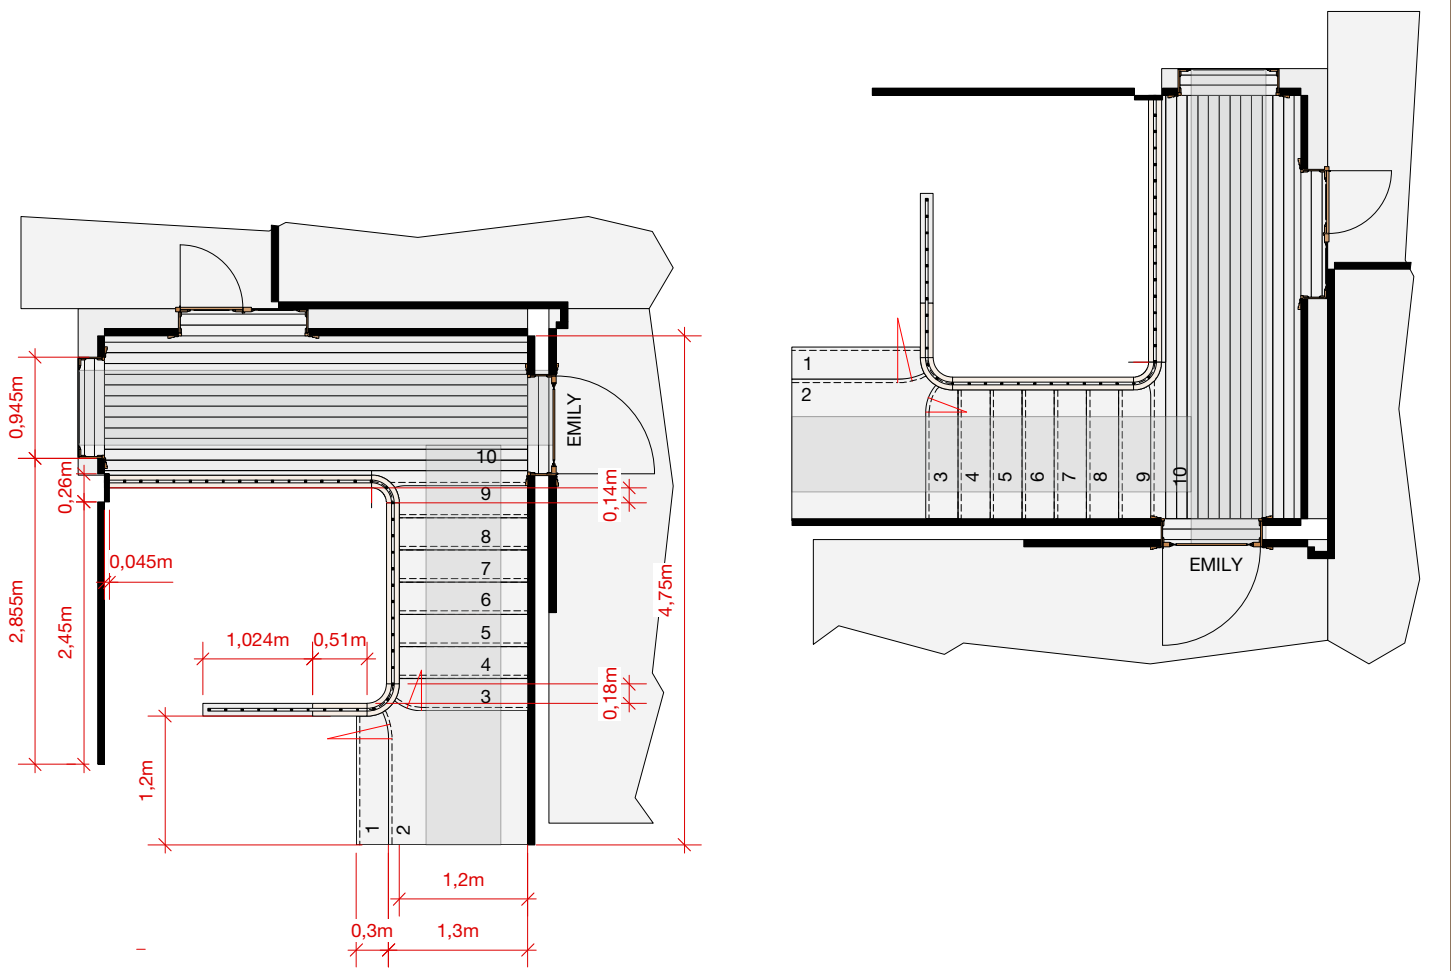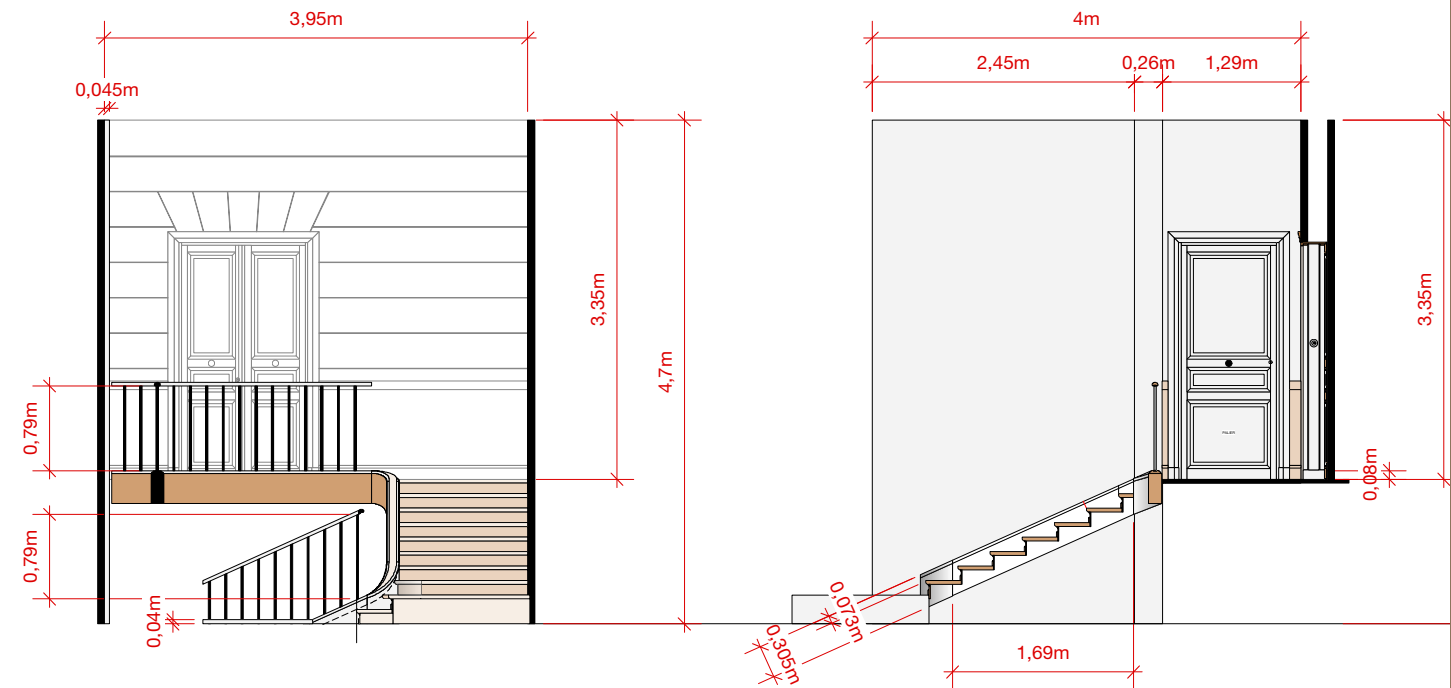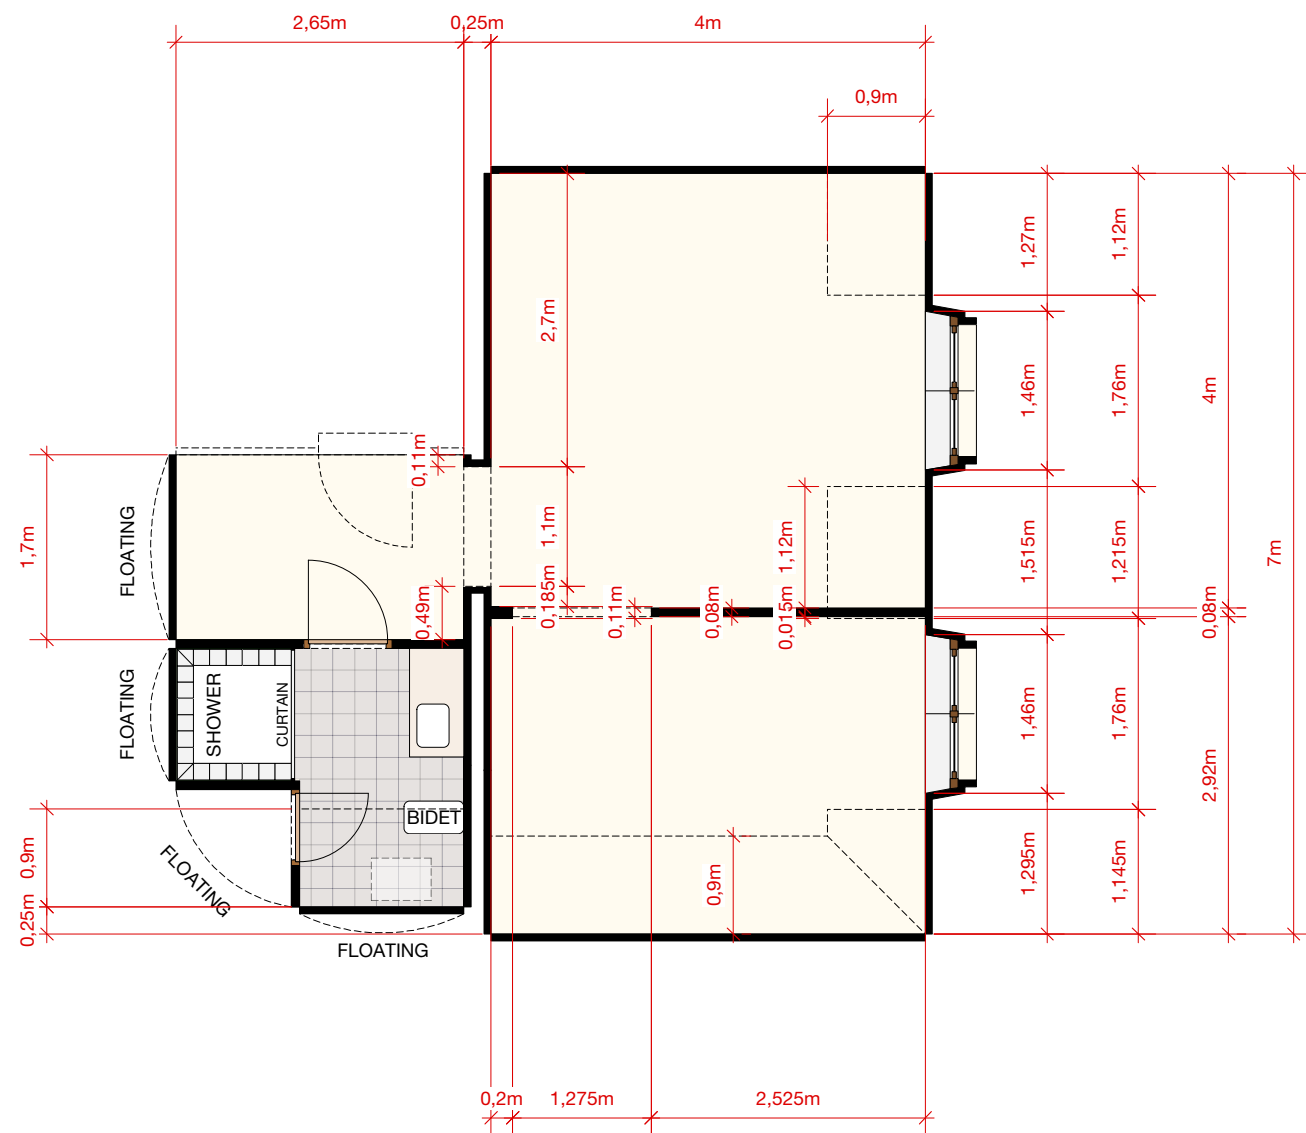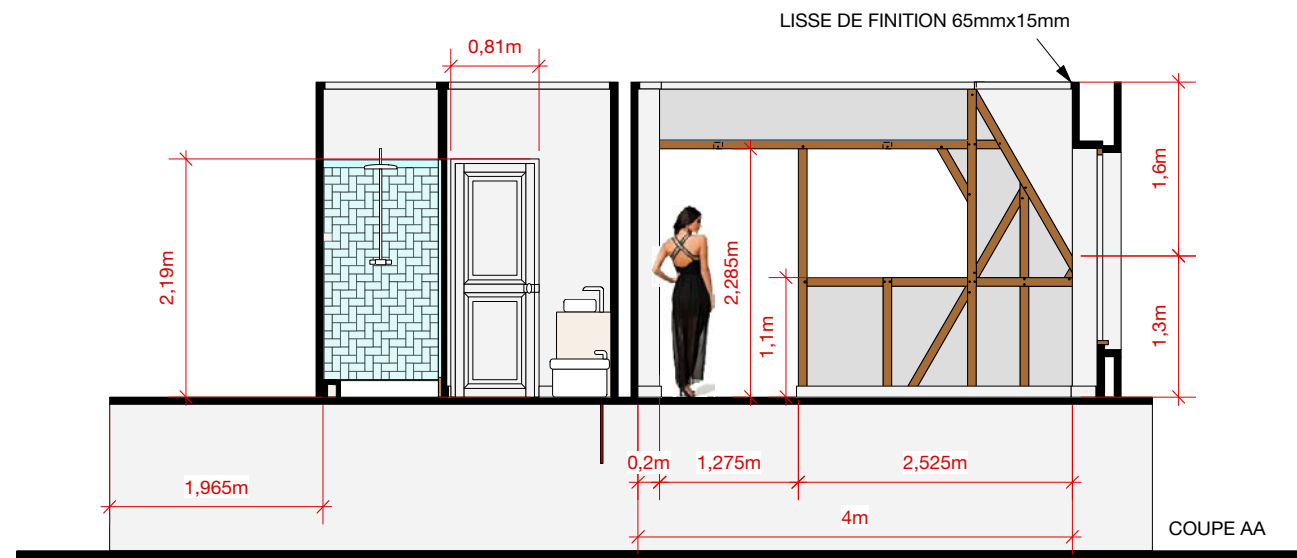

EMILY IN PARIS - INT EMILY'S APARTMENT PLANS - SET BUILT IN STUDIOS DE PARIS - SAINT DENIS



EMILY IN PARIS - INT EMILY'S APT LIVING ROOM - SET BUILT IN STUDIOS DE PARIS - SAINT DENIS





EMILY IN PARIS - INT EMILY'S APT BEDROOM - SET BUILT IN STUDIOS DE PARIS - SAINT DENIS



EMILY IN PARIS - INT/EXT BAKERY - SET DRESSED - PLACE DE L'ESTRAPADE - PARIS




EMILY IN PARIS - EXT SAVOIR OFFICE - DRESSED ON LOCATION - PLACE VALOIS - PARIS




SAVOIR
PARIS


EMILY IN PARIS - INT SAVOIR OFFICES RECEPTION AREA - SET BUILT IN STUDIOS DE PARIS - SAINT DENIS

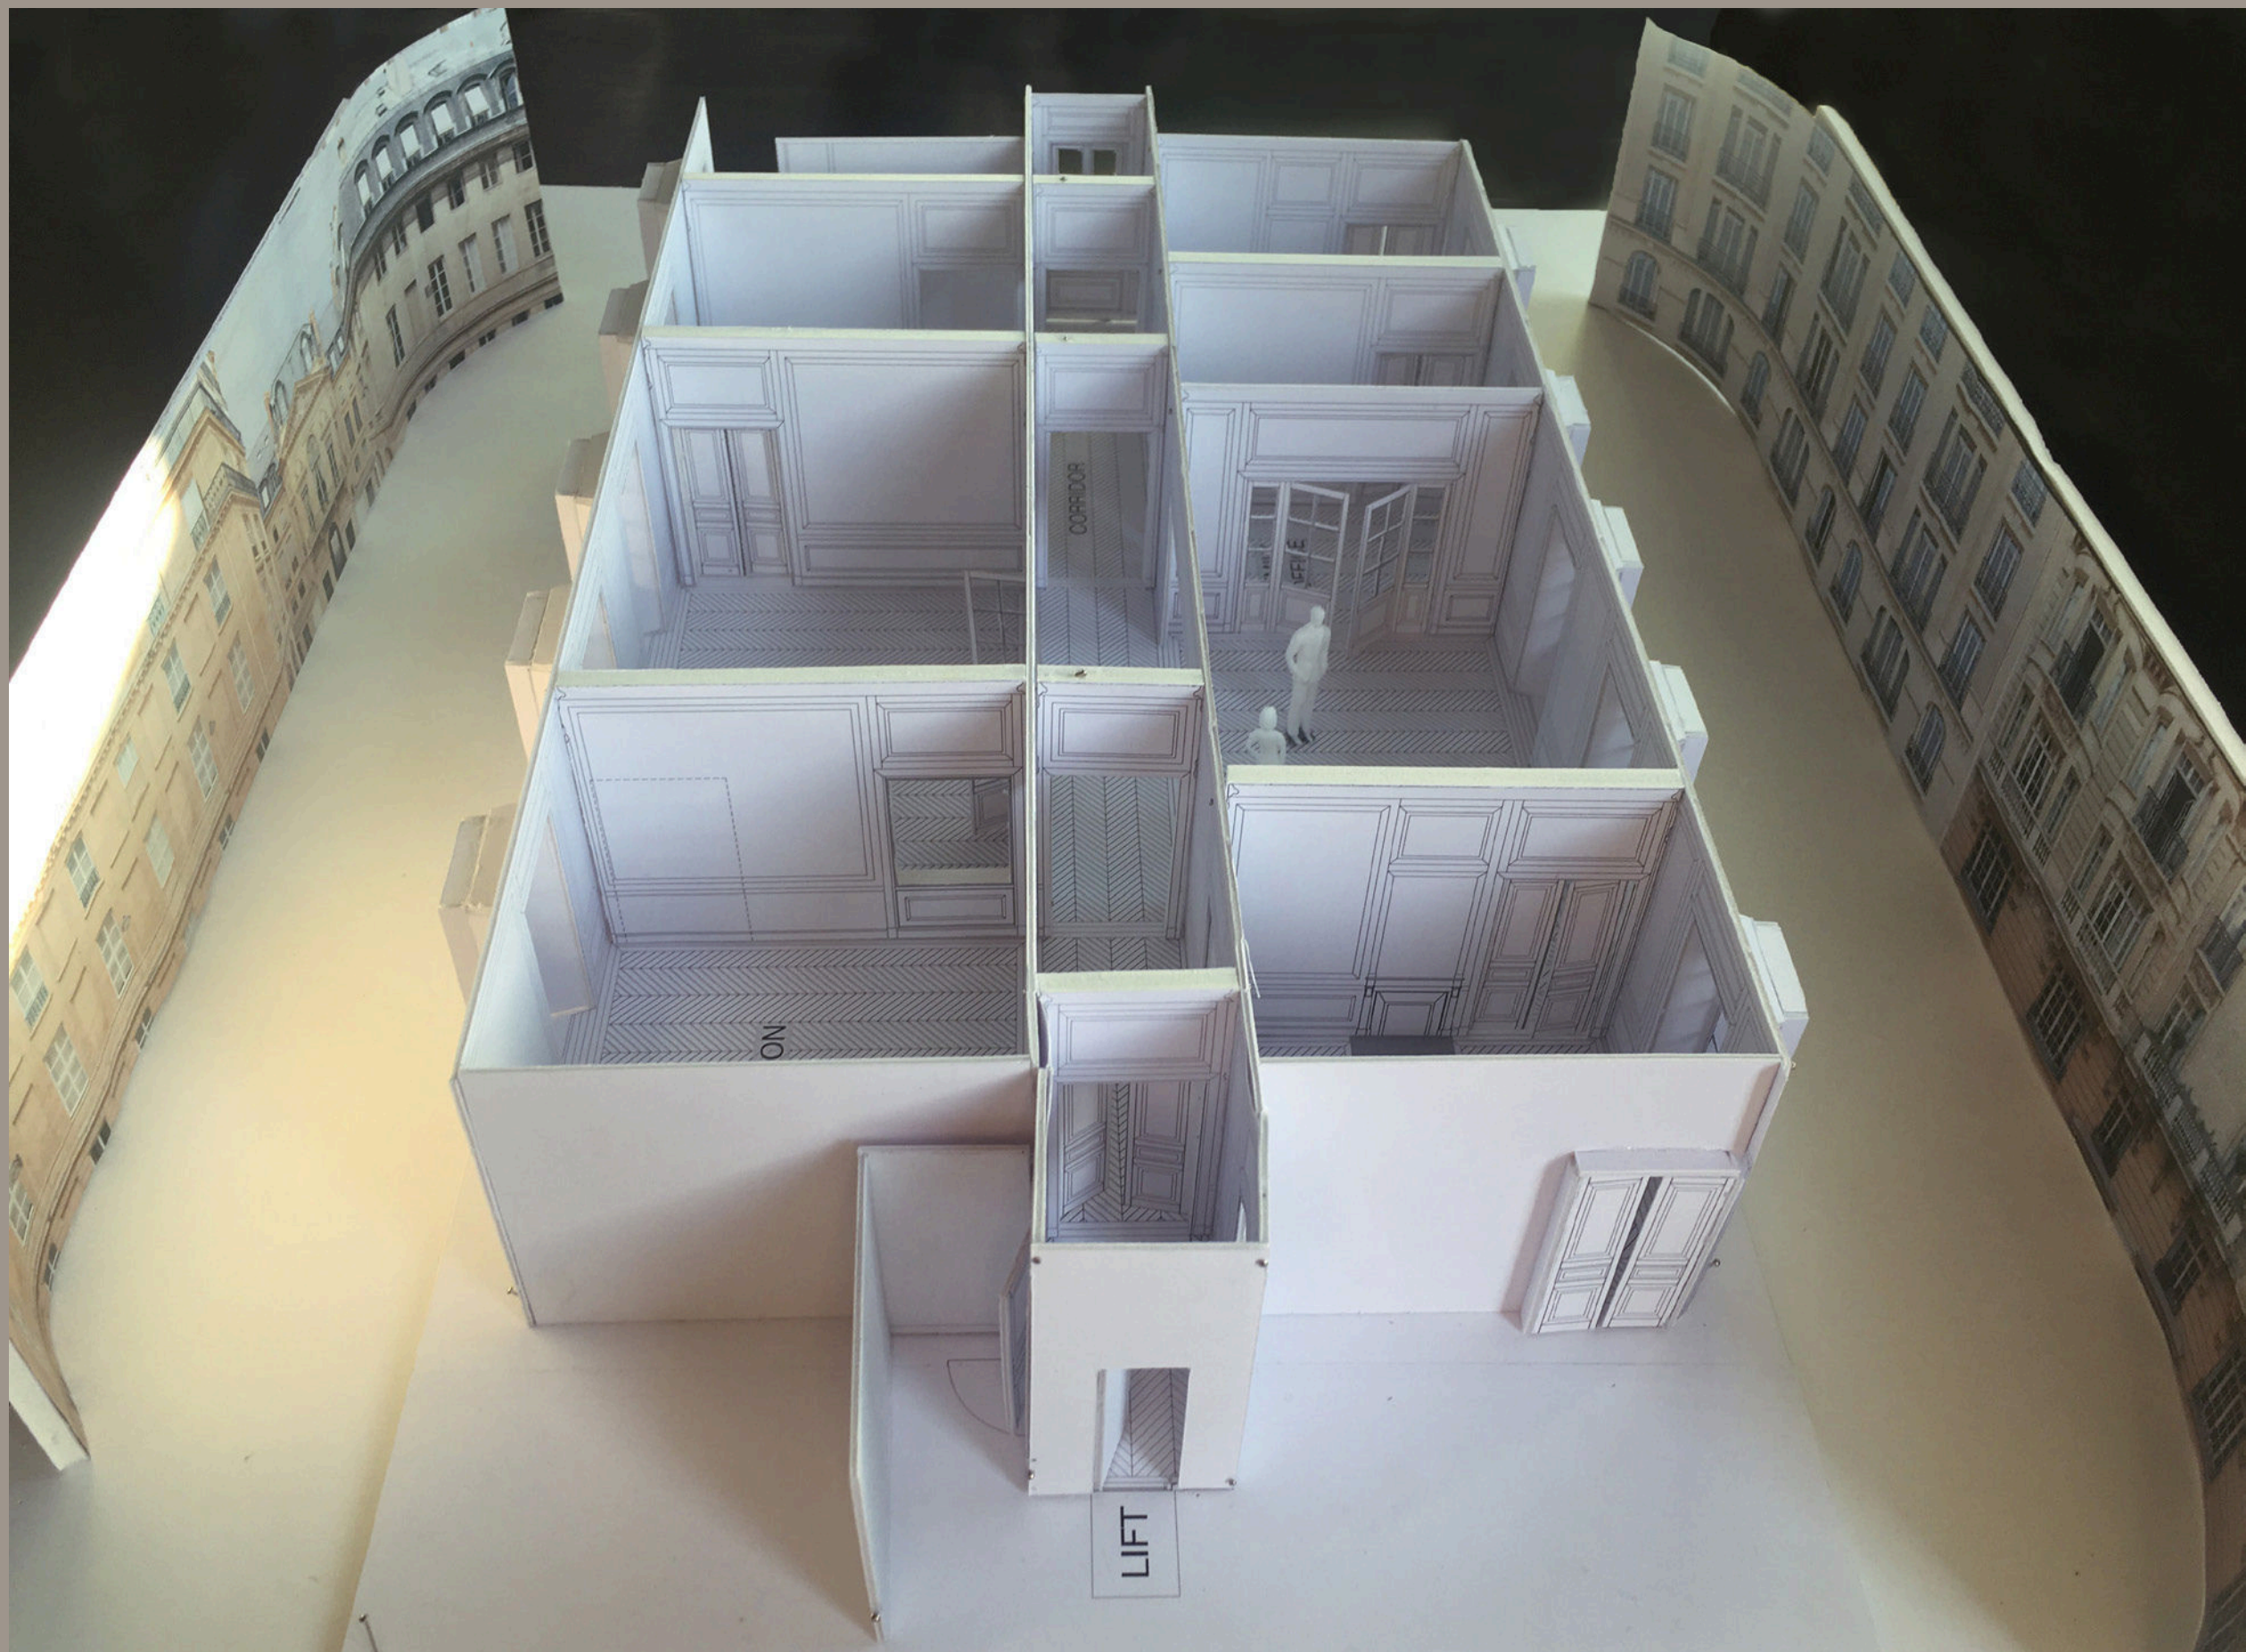


EMILY IN PARIS - INT SAVOIR OFFICES MODEL - SET BUILT IN STUDIOS DE PARIS - SAINT DENIS

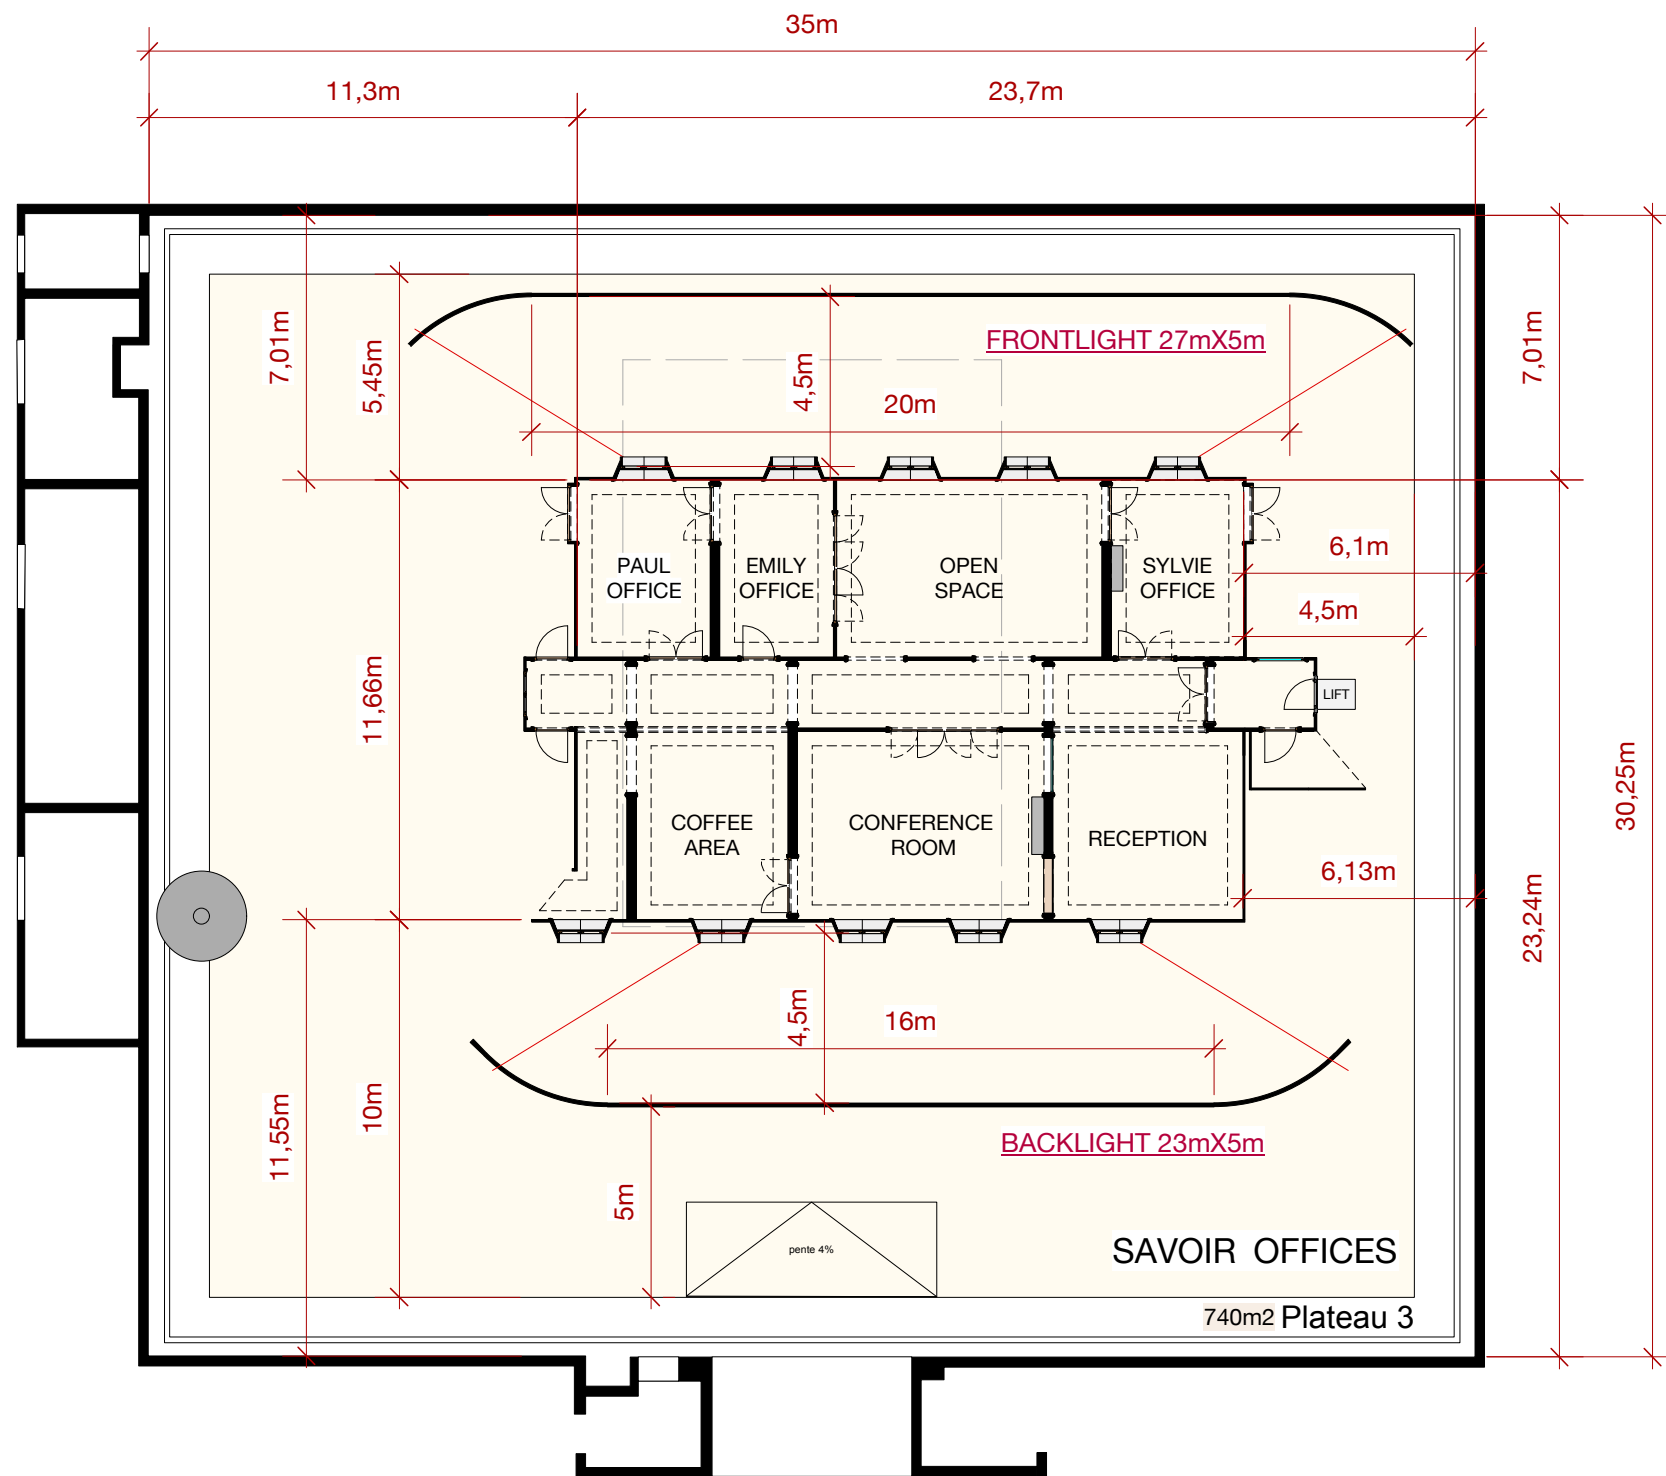

EXTERIOR BACKDROPS

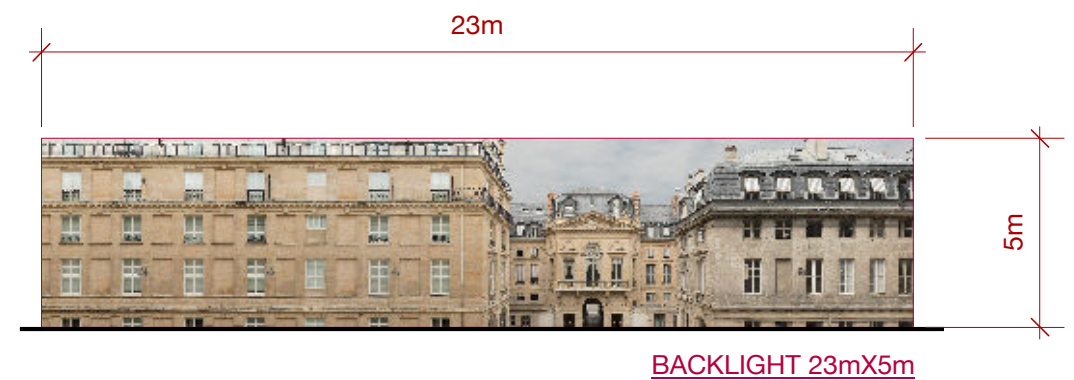


EMILY IN PARIS - INT SAVOIR OFFICES STAGE LAYOUT - SET BUILT IN STUDIOS DE PARIS - SAINT DENIS

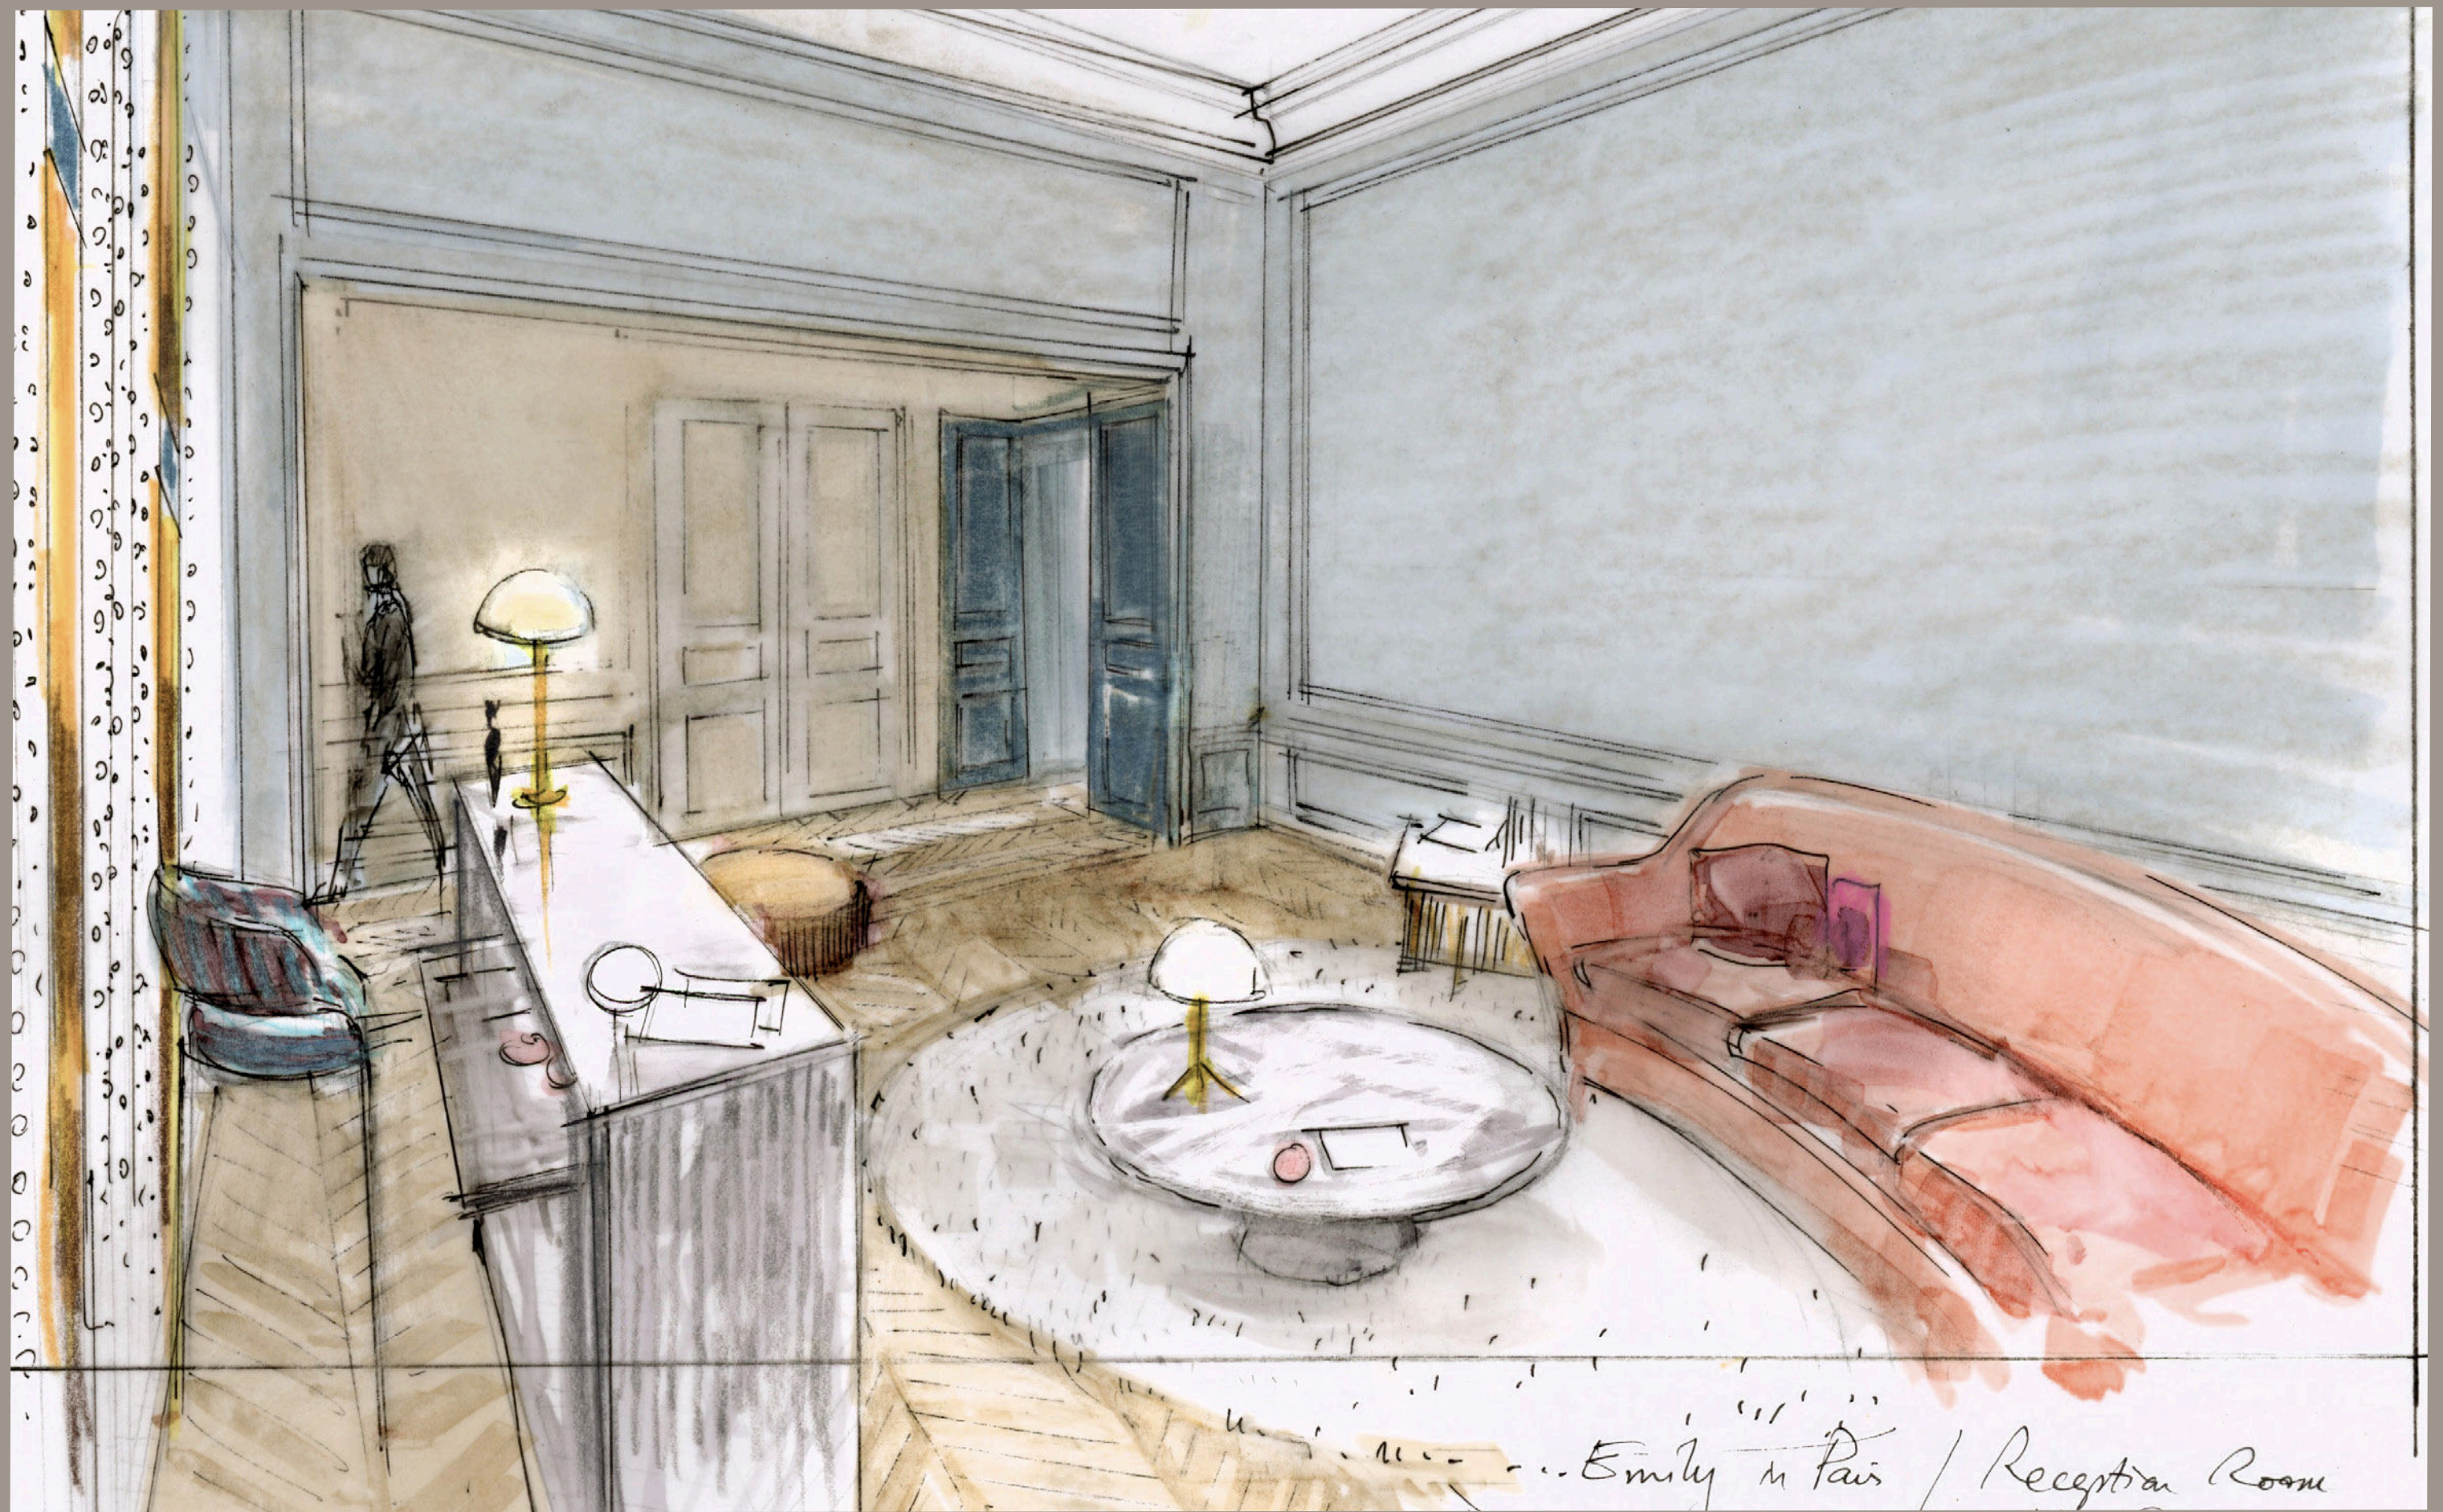

EMILY IN PARIS - INT SAVOIR OFFICES RECEPTION AREA - SET BUILT IN STUDIOS DE PARIS - SAINT DENIS



EMILY IN PARIS - INT SAVOIR OFFICES RECEPTION AREA - SET BUILT IN STUDIOS DE PARIS - SAINT DENIS



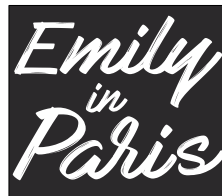


DIRECTOR DARREN STAR	PRODUCTION DESIGNER ANNE SEIBEL	SHOOT DATE DATE 25/07/19	A3	N° 113. 07
SET : SAVOIR INT. OFFICE				SCALE : 1/50
DRAWING : ELEVATIONS				VERSION :
LOCATION : STUDIOS DE PARIS PLATEAU 3				BY : JY RABIER

EMILY IN PARIS - INT SAVOIR OFFICES ELEVATIONS - SET BUILT IN STUDIOS DE PARIS - SAINT DENIS



EMILY IN PARIS - INT SAVOIR OFFICES SYLVIE'S OFFICE - SET BUILT IN STUDIOS DE PARIS - SAINT DENIS

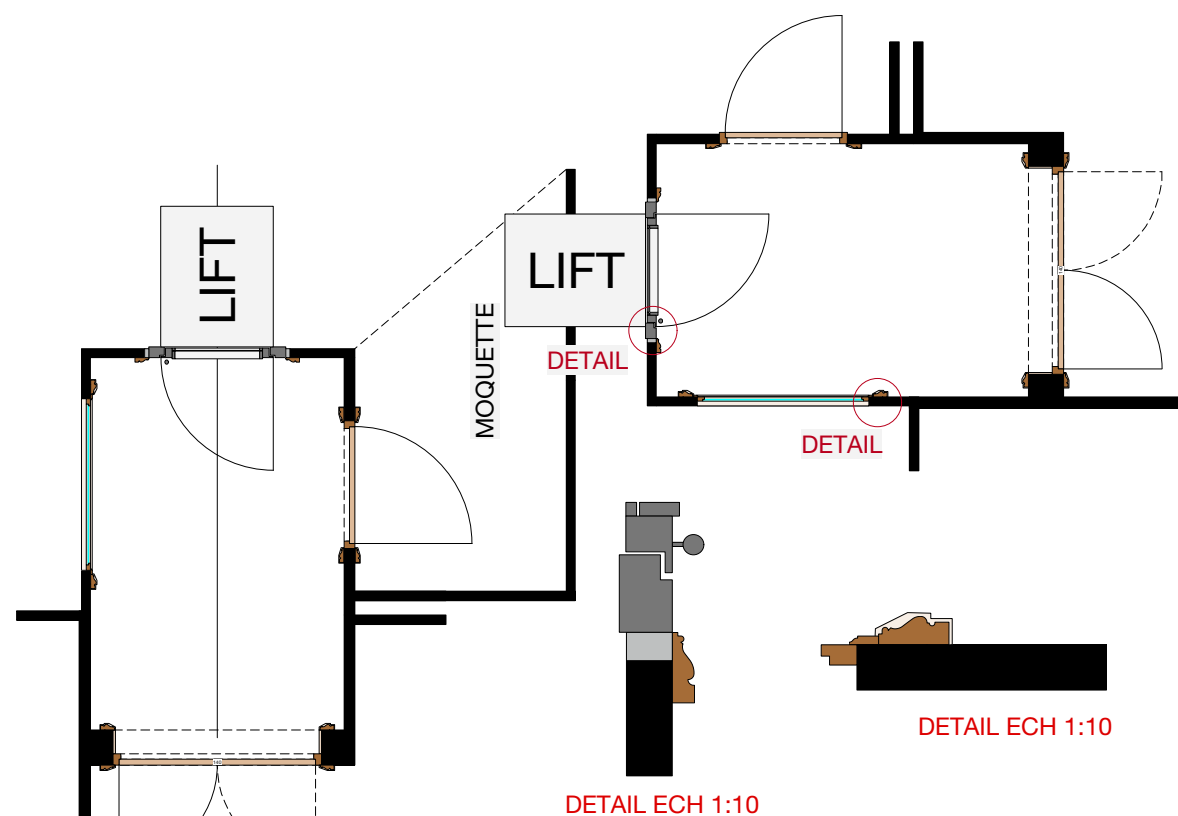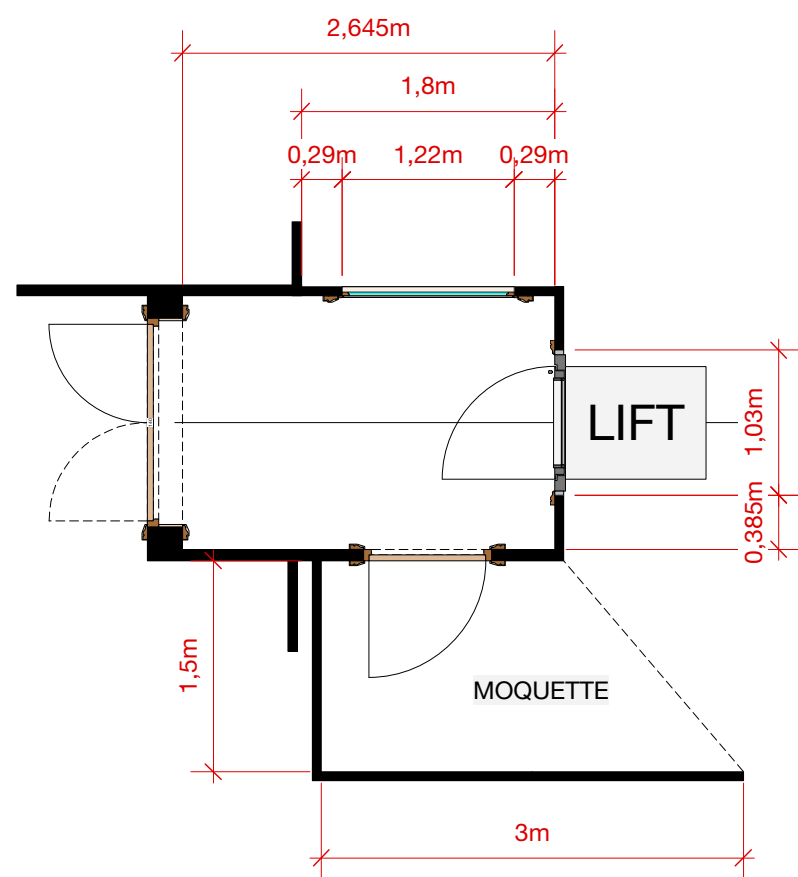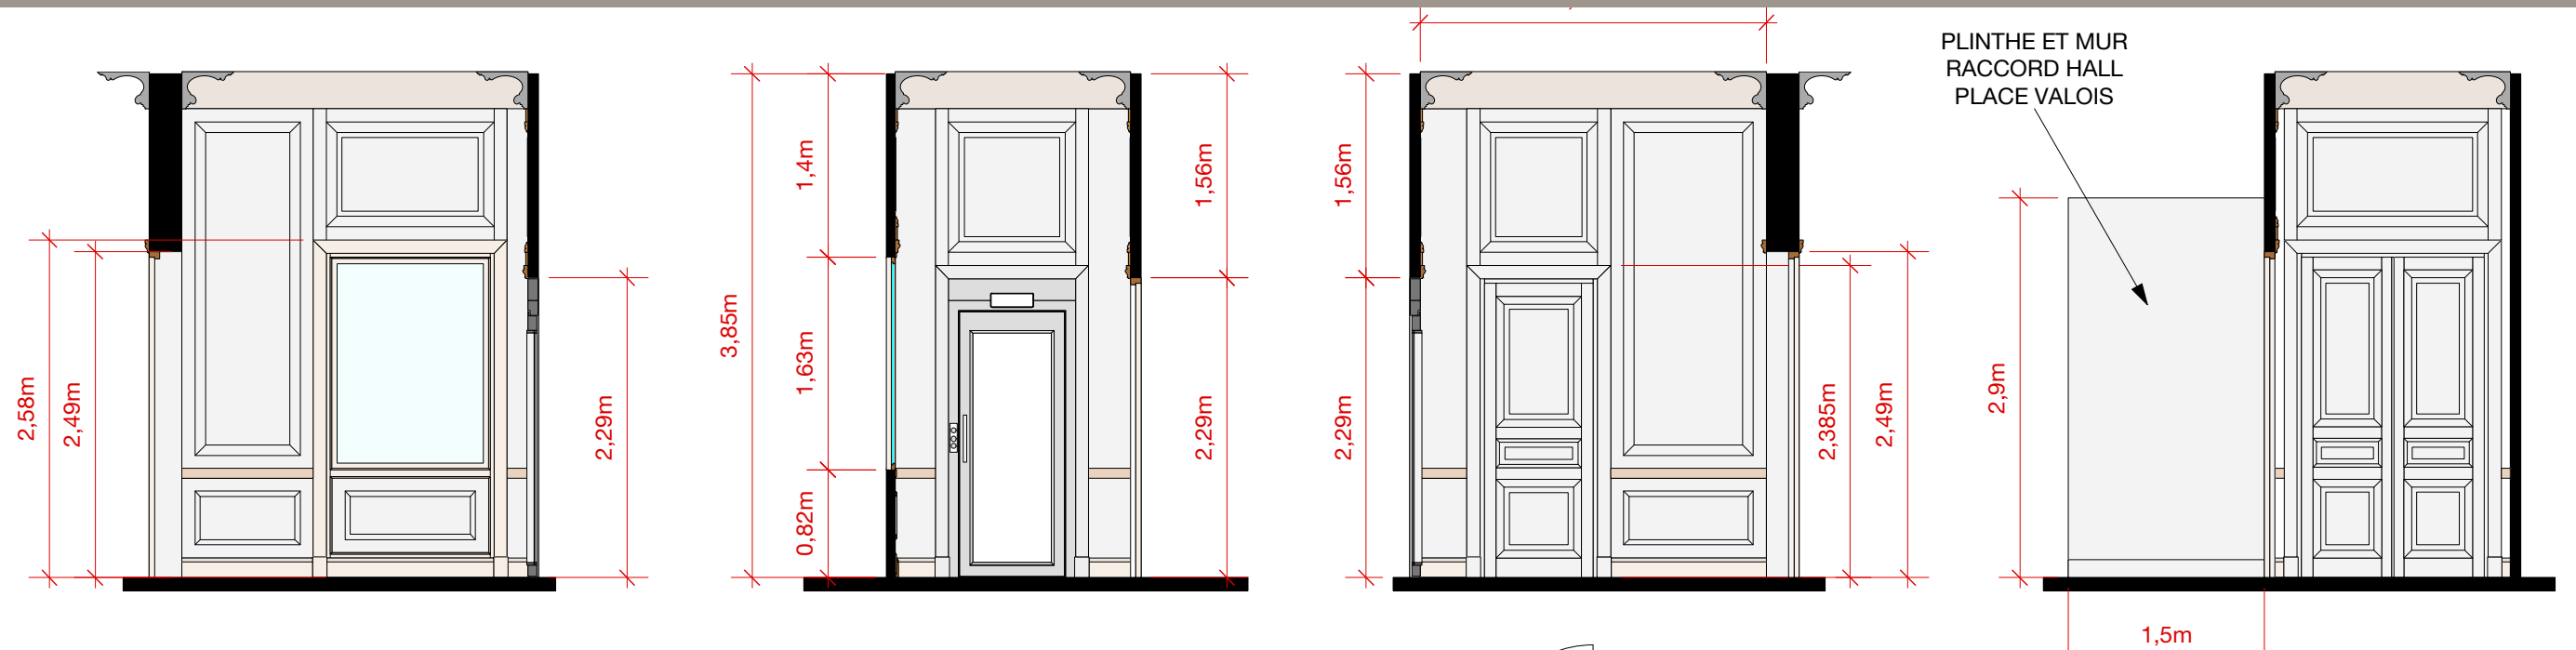

0 1m 2 3 4 5 6 7 8 9 10

*Emily
in
Paris*

DIRECTOR DARREN STAR	PRODUCTION DESIGNER ANNE SEIBEL	SHOOT DATE DATE 25/07/19	A3	N° 113. 06B
SET : SAVOIR INT. OFFICE				SCALE : 1/50
DRAWING : ENTREE PLAN ELEVATIONS				VERSION :
LOCATION : STUDIOS DE PARIS PLATEAU 3				BY : JY RABIER



EMILY IN PARIS - INT SAVOIR OFFICES ELEVATOR - SET BUILT IN STUDIOS DE PARIS - SAINT DENIS



EMILY IN PARIS - INT SAVOIR OFFICES CONFERENCE ROOM - SET BUILT IN STUDIOS DE PARIS - SAINT DENIS





EMILY IN PARIS - INT SAVOIR OFFICES CONFERENCE ROOM - SET BUILT IN STUDIOS DE PARIS - SAINT DENIS

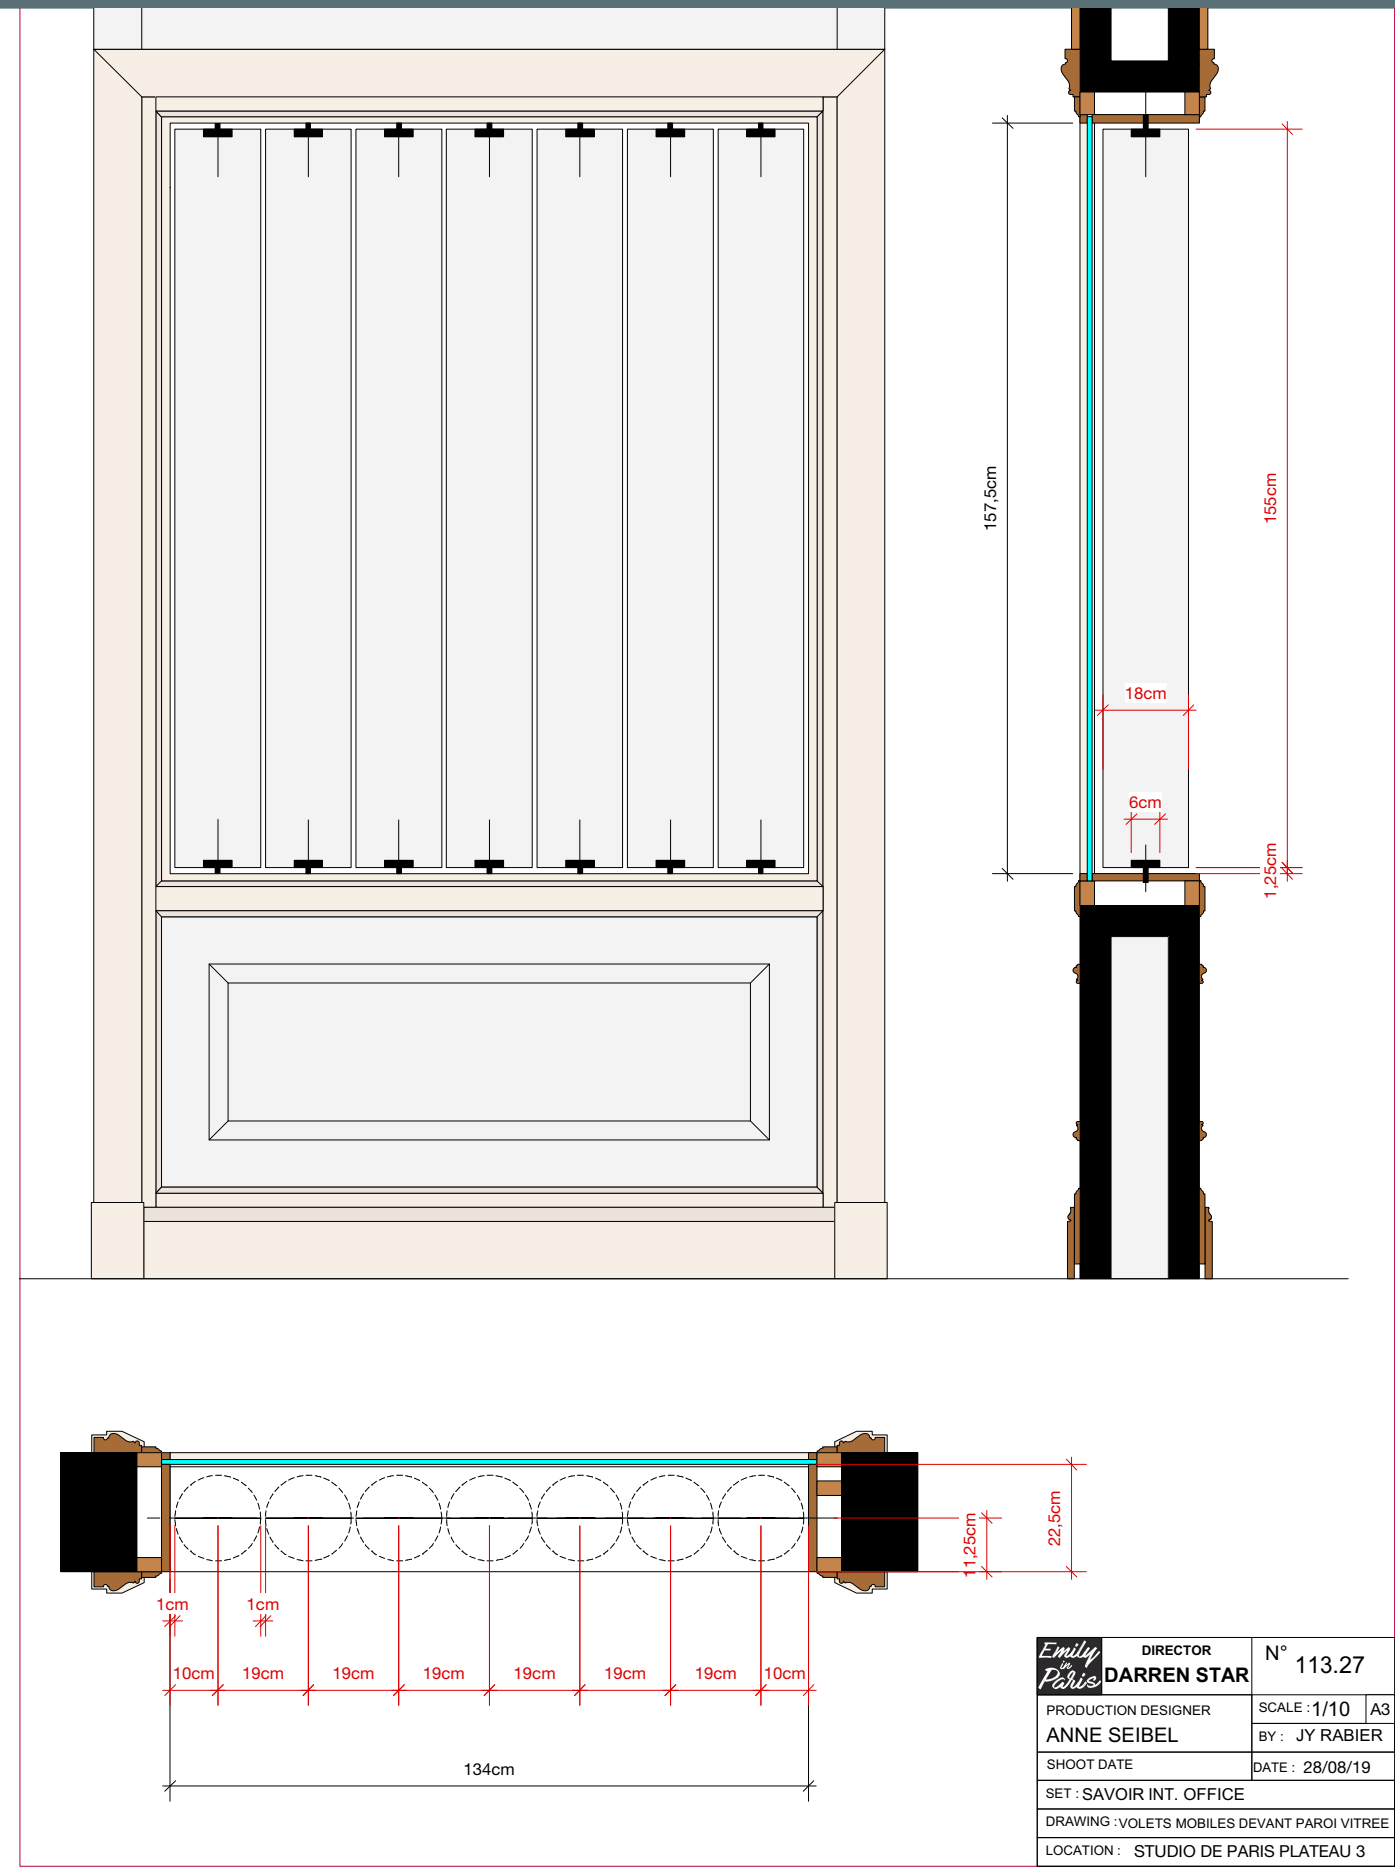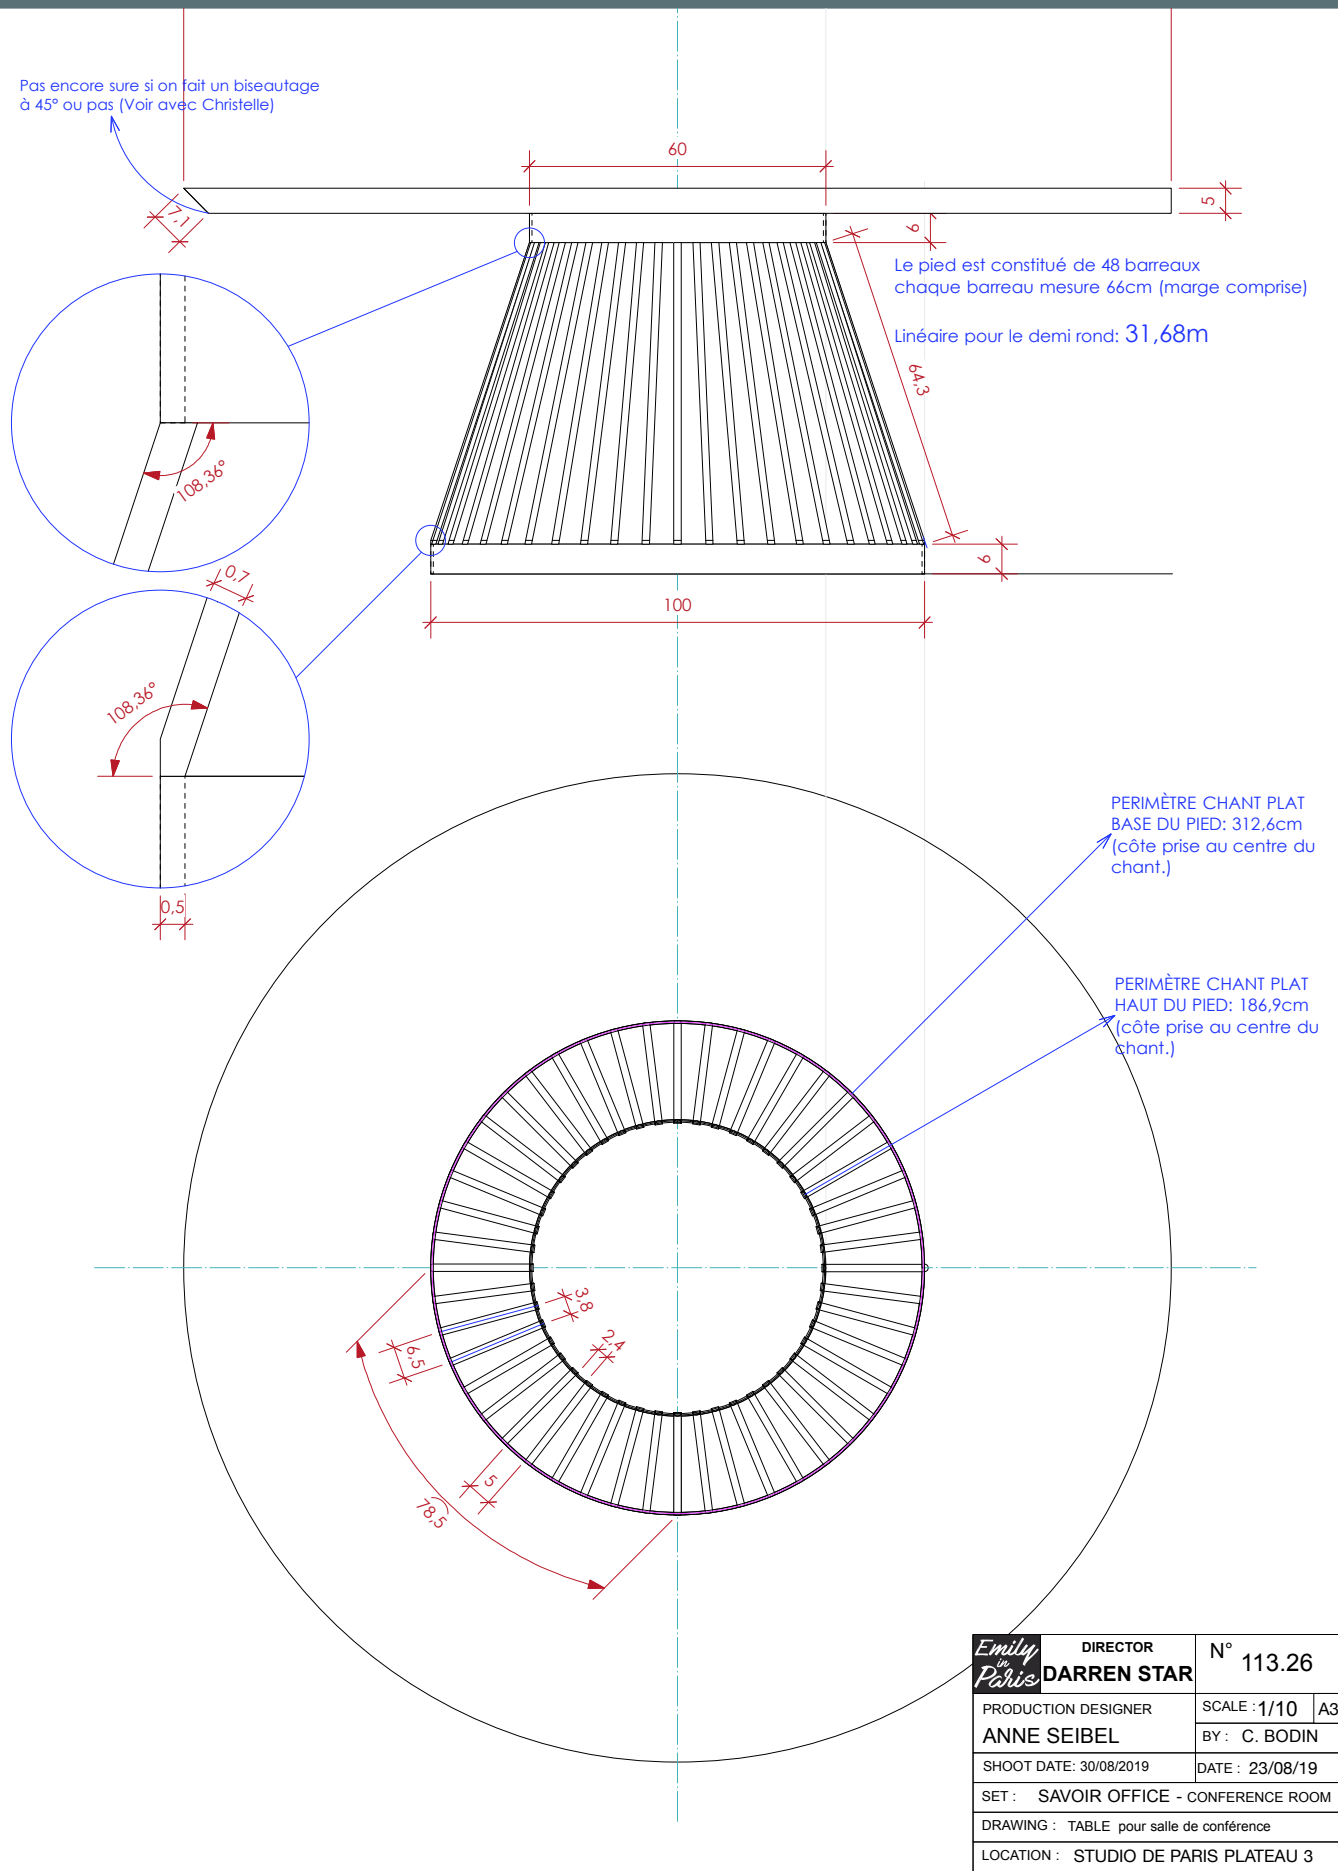

EMILY IN PARIS - INT SAVOIR OFFICES TABLE & SCREEN - SET BUILT IN STUDIOS DE PARIS - SAINT DENIS



EMILY IN PARIS - INT SAVOIR OFFICES CONFERENCE ROOM - SET BUILT IN STUDIOS DE PARIS - SAINT DENIS

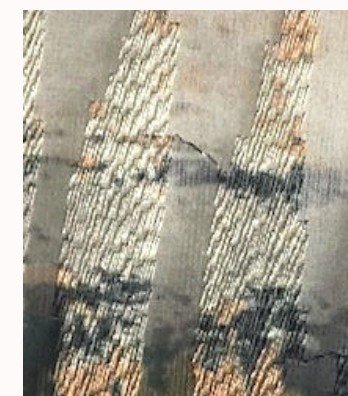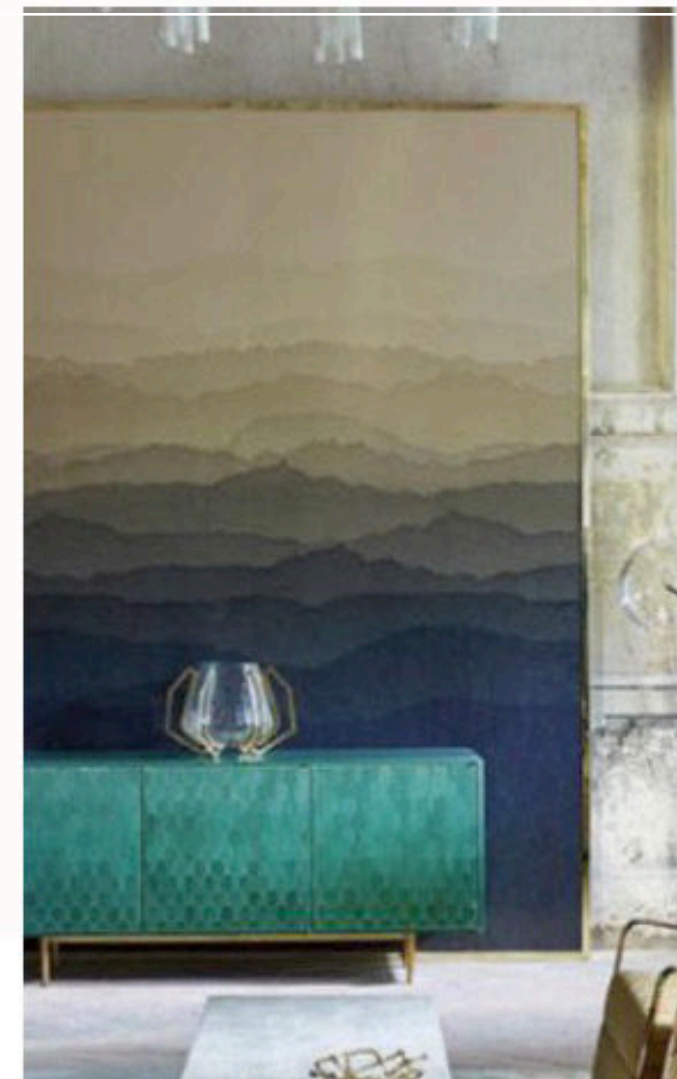

EMILY IN PARIS - INT CONFERENCE ROOM DRESSING - SET BUILT IN STUDIOS DE PARIS - SAINT DENIS



EMILY IN PARIS - INT SAVOIR OFFICES EMILY OFFICE - SET BUILT IN STUDIOS DE PARIS - SAINT DENIS



EMILY IN PARIS - INT SAVOIR OFFICES EMILY OFFICE - SET BUILT IN STUDIOS DE PARIS - SAINT DENIS



EMILY IN PARIS - INT SAVOIR OFFICES EMILY OFFICE - SET BUILT IN STUDIOS DE PARIS - SAINT DENIS




EMILY IN PARIS - INT SAVOIR OFFICES OPEN SPACE - SET BUILT IN STUDIOS DE PARIS - SAINT DENIS



EMILY IN PARIS - INT SAVOIR OFFICES DRESSING - SET BUILT IN STUDIOS DE PARIS - SAINT DENIS



EMILY IN PARIS - INT SAVOIR OFFICES OPEN SPACE - SET BUILT IN STUDIOS DE PARIS - SAINT DENIS

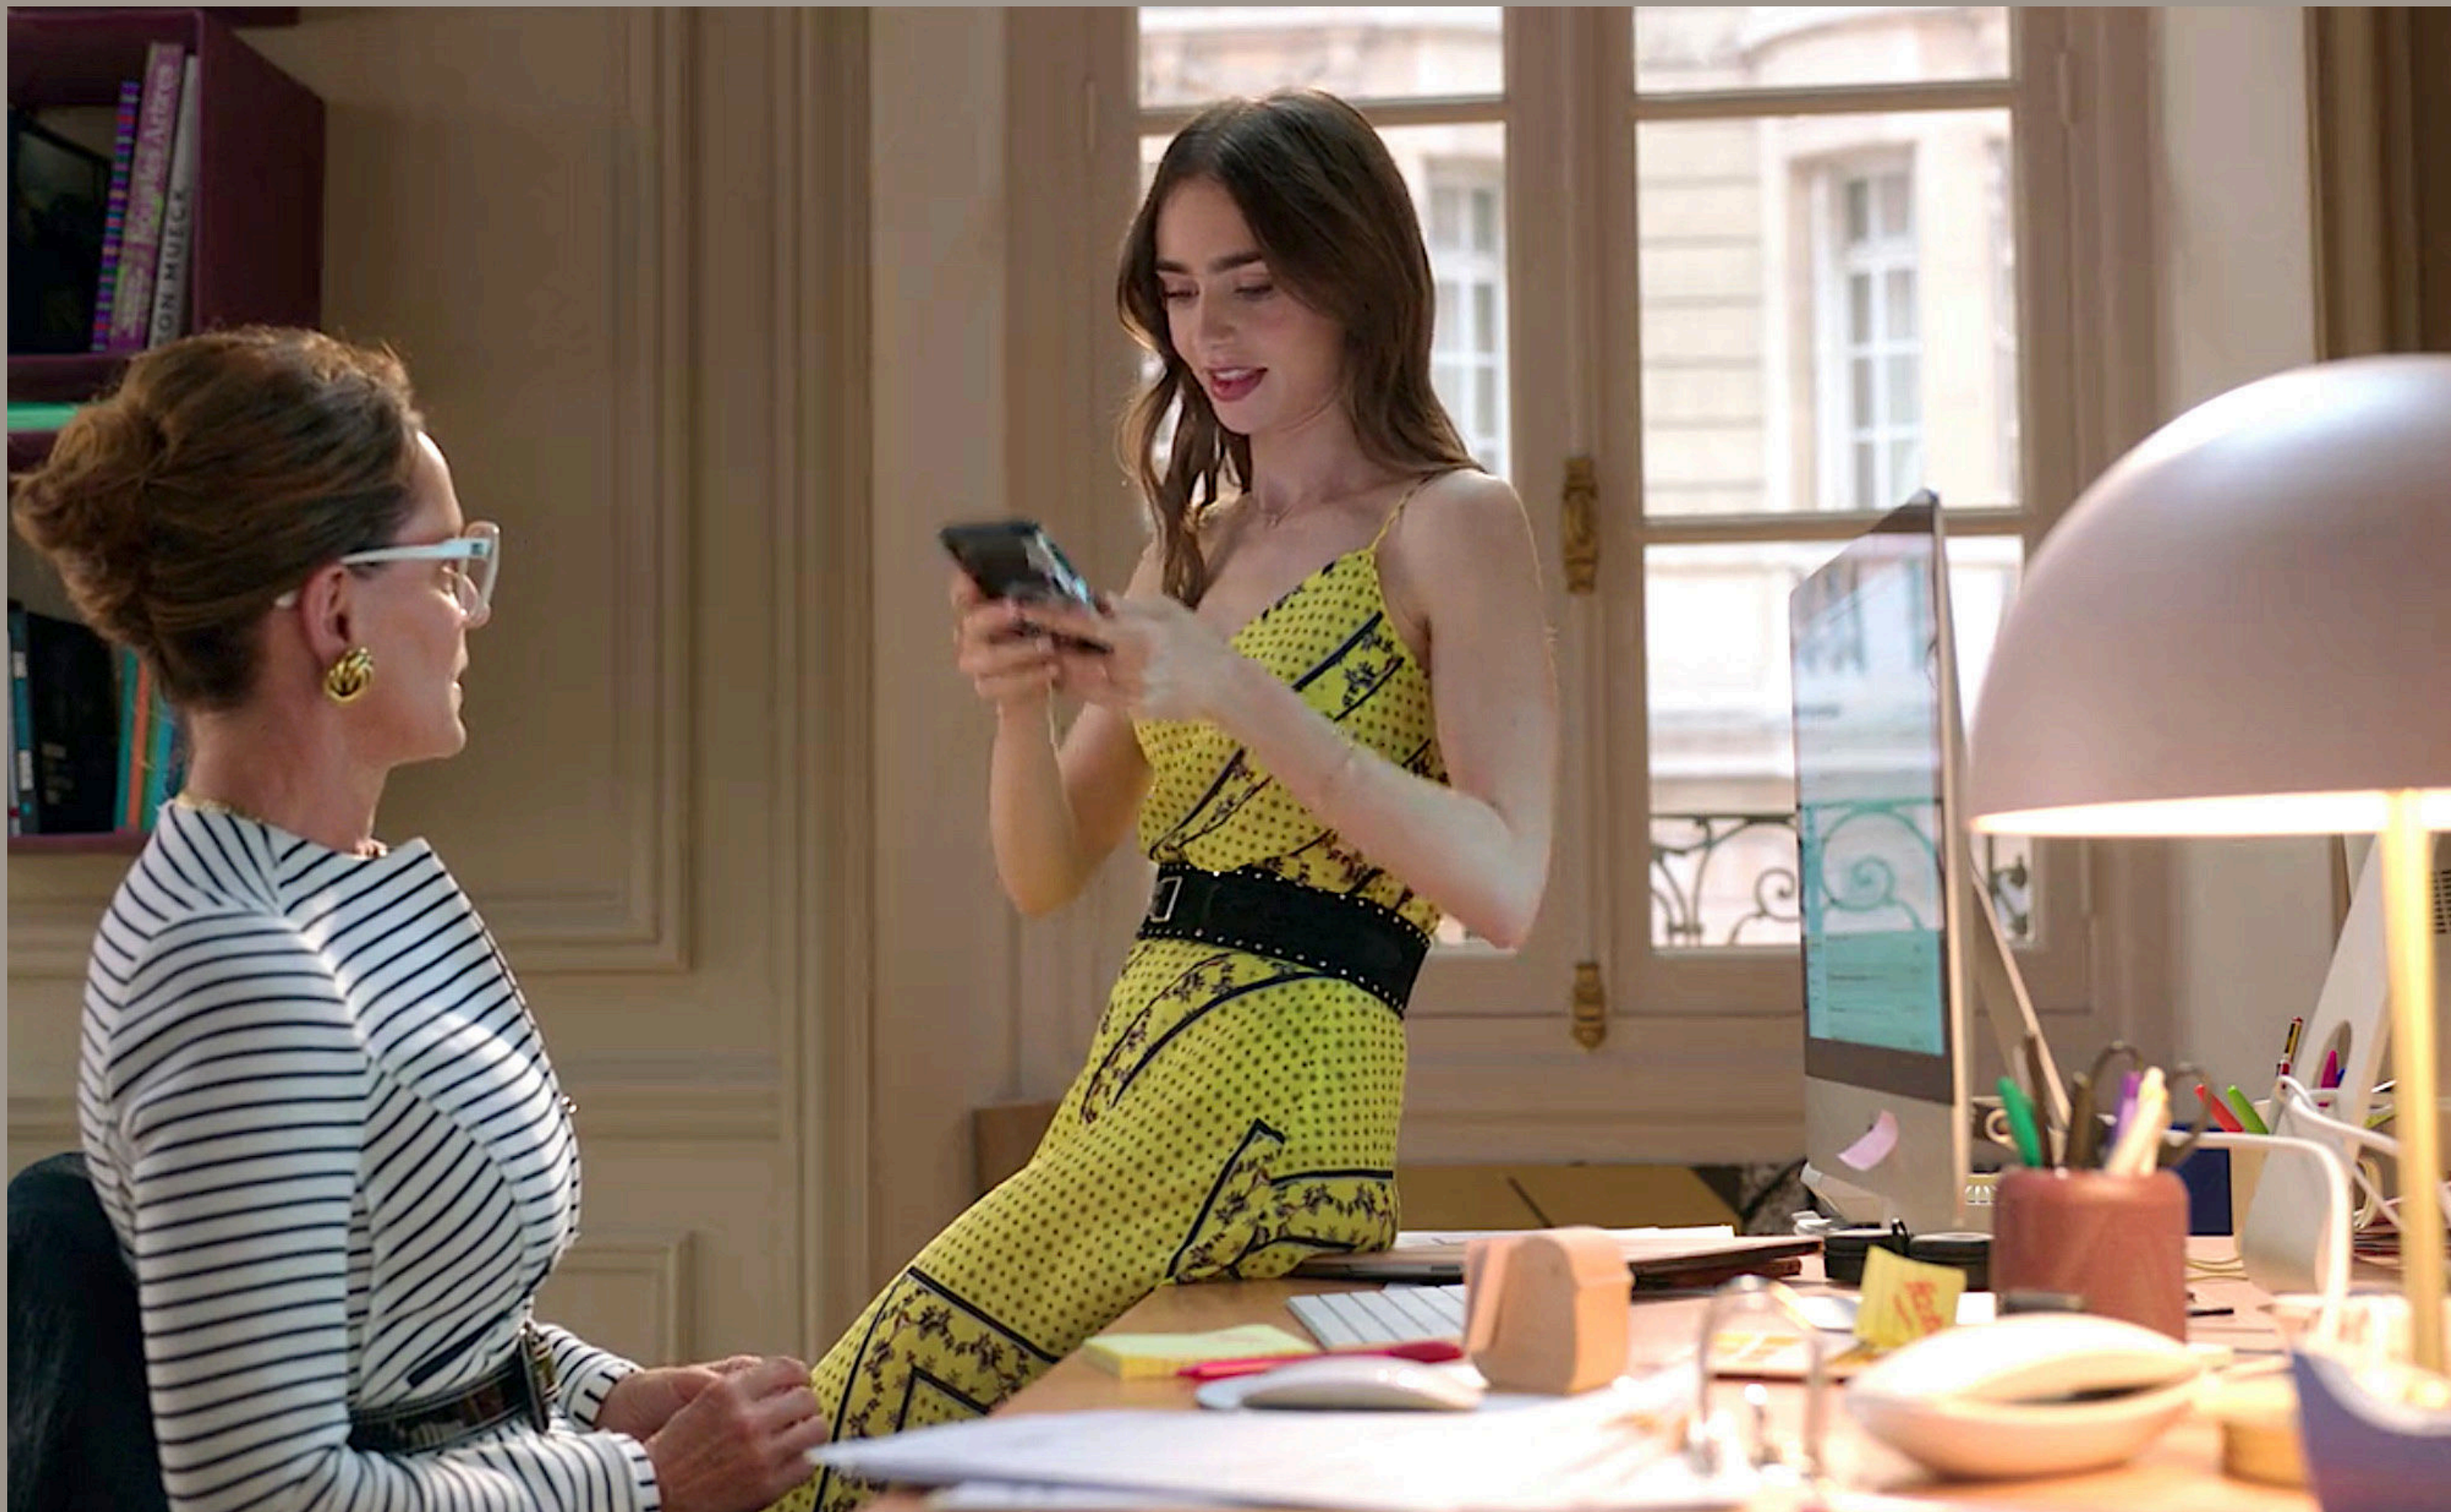

EMILY IN PARIS - INT SAVOIR OFFICES OPEN SPACE - SET BUILT IN STUDIOS DE PARIS - SAINT DENIS



EMILY IN PARIS - INT SAVOIR OFFICES OPEN SPACE - SET BUILT IN STUDIOS DE PARIS - SAINT DENIS



EMILY IN PARIS - INT SAVOIR OFFICES COFFEE AREA - SET BUILT IN STUDIOS DE PARIS - SAINT DENIS



ART DIRECTOR
JEAN-YVES RABIER

ASSISTANT ART DIRECTOR
CHARLES CLÉMENT

ILLUSTRATOR
LILITH BEKMEZIAN

GRAPHIC DESIGNERS
LAURE ANGOTTI
LÉA BLANCHARD

EMILY
IN PARIS

PRODUCTION DESIGNER
ANNE SEIBEL

SET DECORATOR
CHRISTELLE MAISONNEUVE